
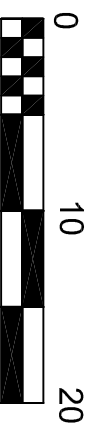


Reference PG&E Drawings
 43503 General Plan
 43233 Details of Overflow Section
 318079 42" Fish Release Gate

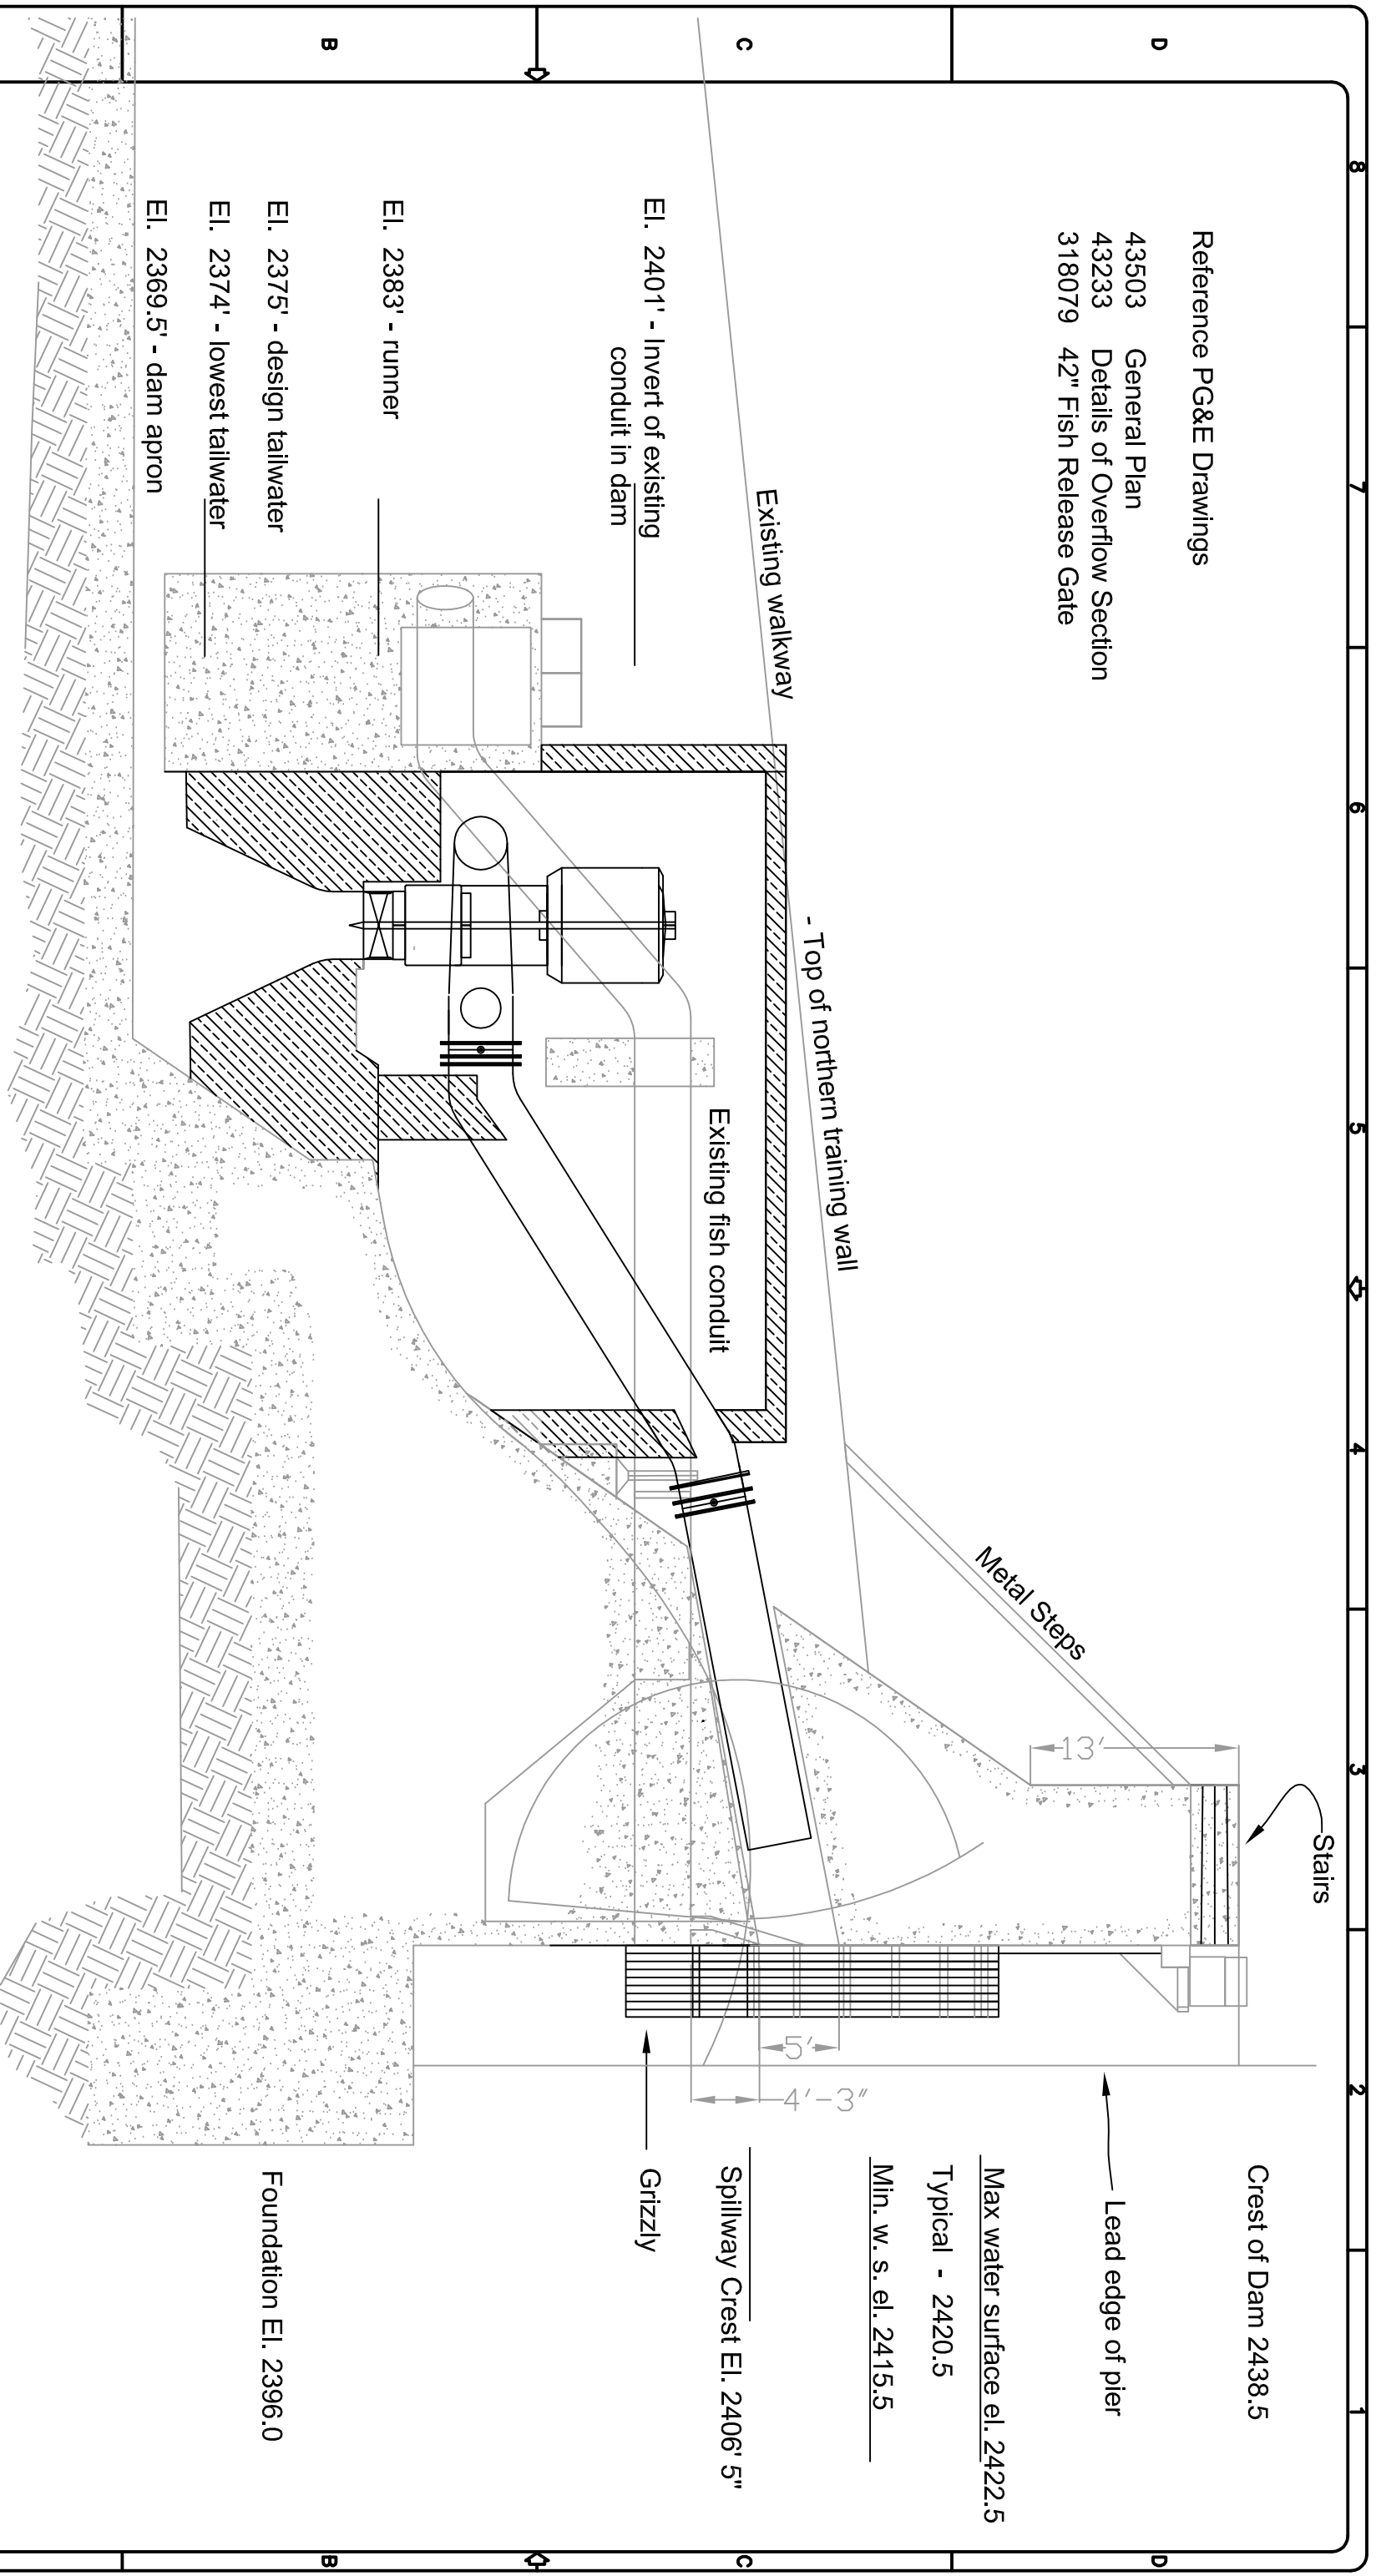

NO	DATE	REVISION

Drawn By	Revision Sent	Sent to	Media/

SCALE	INDEX	TITLE
1" = 10'	1" = 10'	Section I
DRAWN BY ELY	DATE	
DESIGNER/ENGINEER Staff	DATE	Project Pit 4 Dam Retrofit Project
CONTACT 530 753-8864	File hydro/p4/drawings/profile_northside_wall_elevation2	

Davis Hydro 27264 Meadowbrook Drive DAVIS CALIFORNIA 95616	DWG NO P4-C-3	REVISION
---	-------------------------	----------