



Plan View

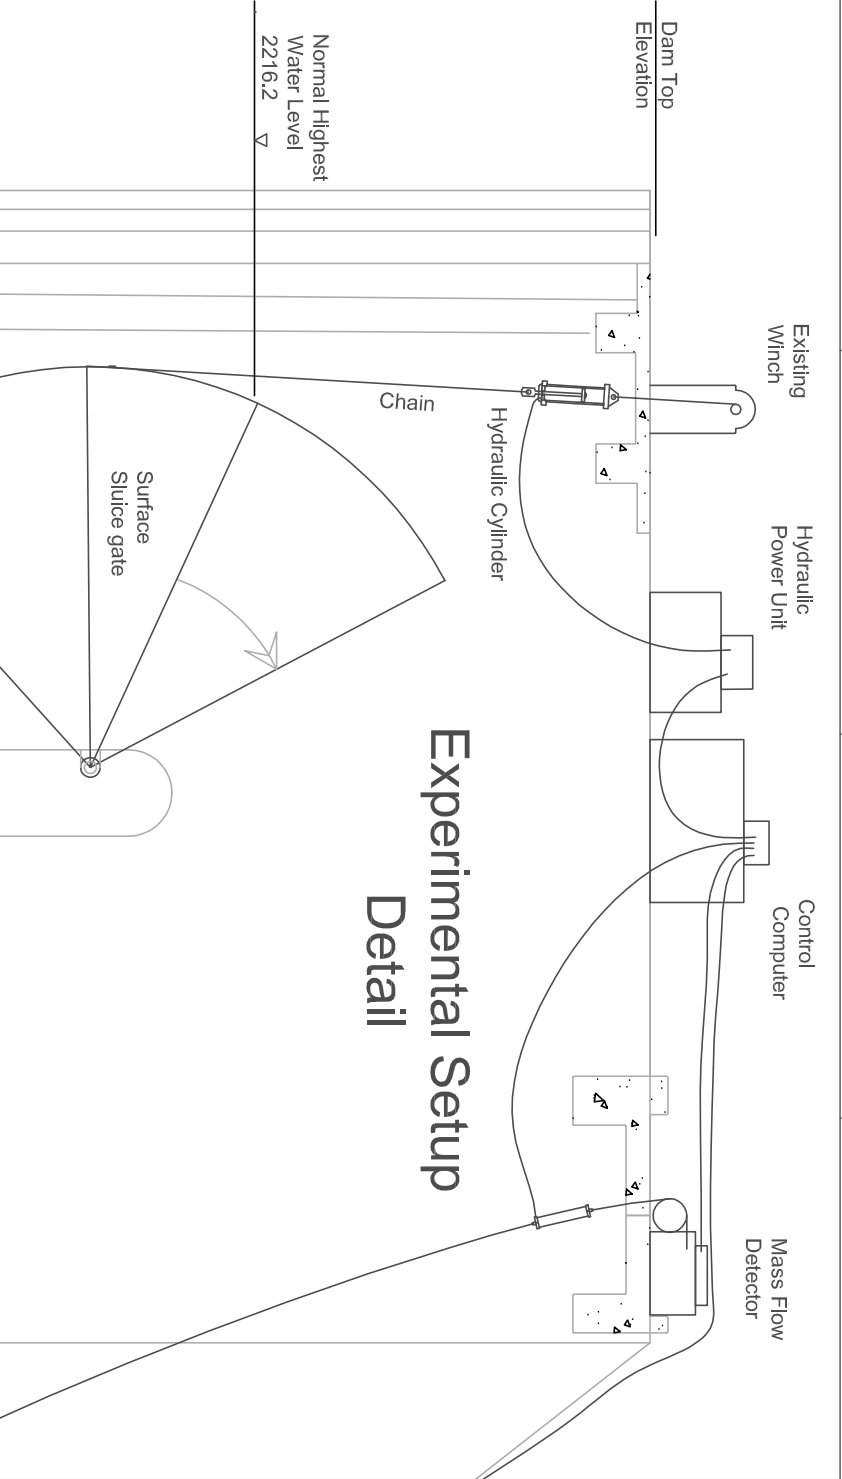

Experimental Setup
Detail

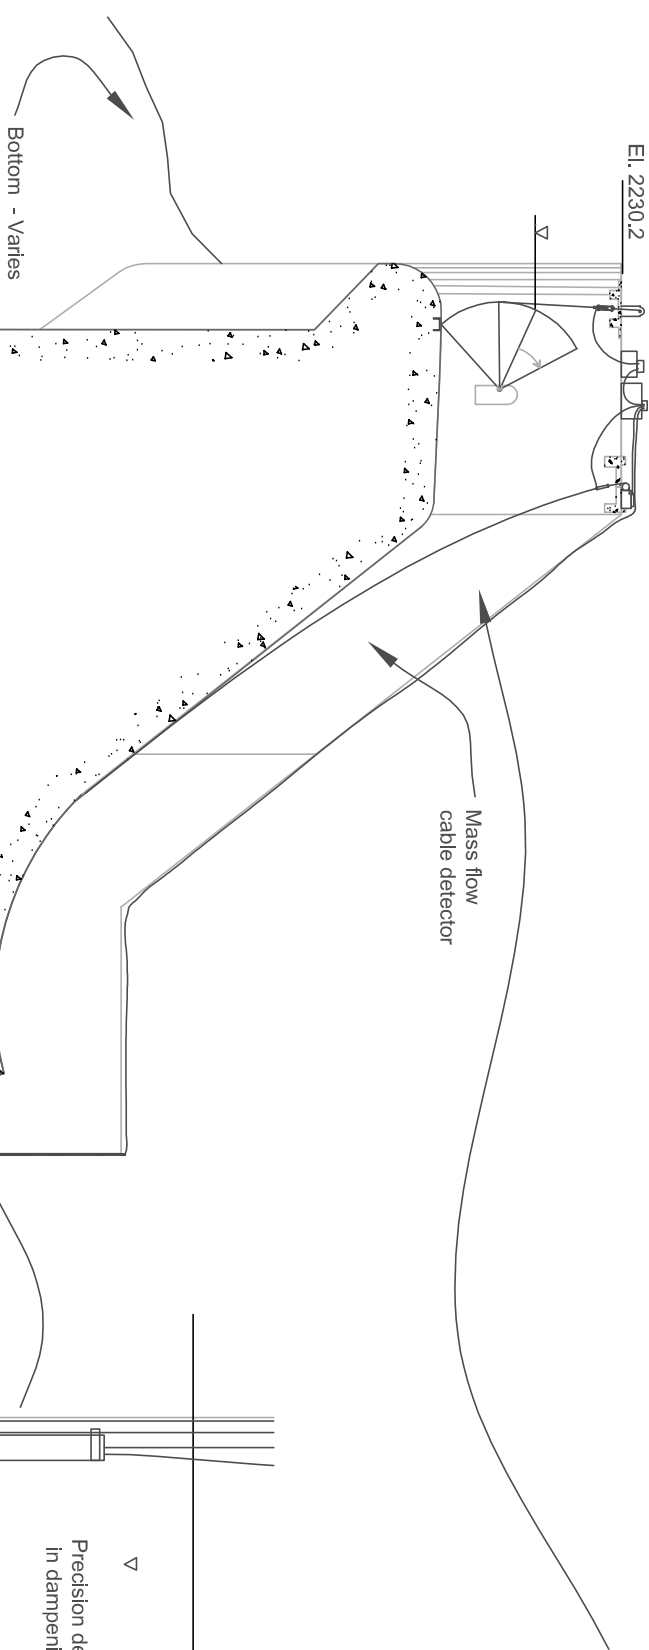

Section A - A'

Rock Creek
Diversion Dam

Ramp Rate Controller

Rock Creek Retrofit Project

SCALE		INDEX	TITLE	
None			Ramp Rate Controller	
DRAWN BY ELY		DATE 9/12/04		
DESIGNER/ENGINEER Staff		DATE	Rock Creek Retrofit Project	
CONTACT 530 753-8864		Project		
CONTACT 530 753-8864		File	wrrhydro/rc/working drawings/gate/Ramp_Rate	
DWG NO		REVISION		

NO	DATE	REVISION

Elevations to USGS Datum